


WILLOW I - (MAIN ONLY)
CRAFTSMAN - 1C

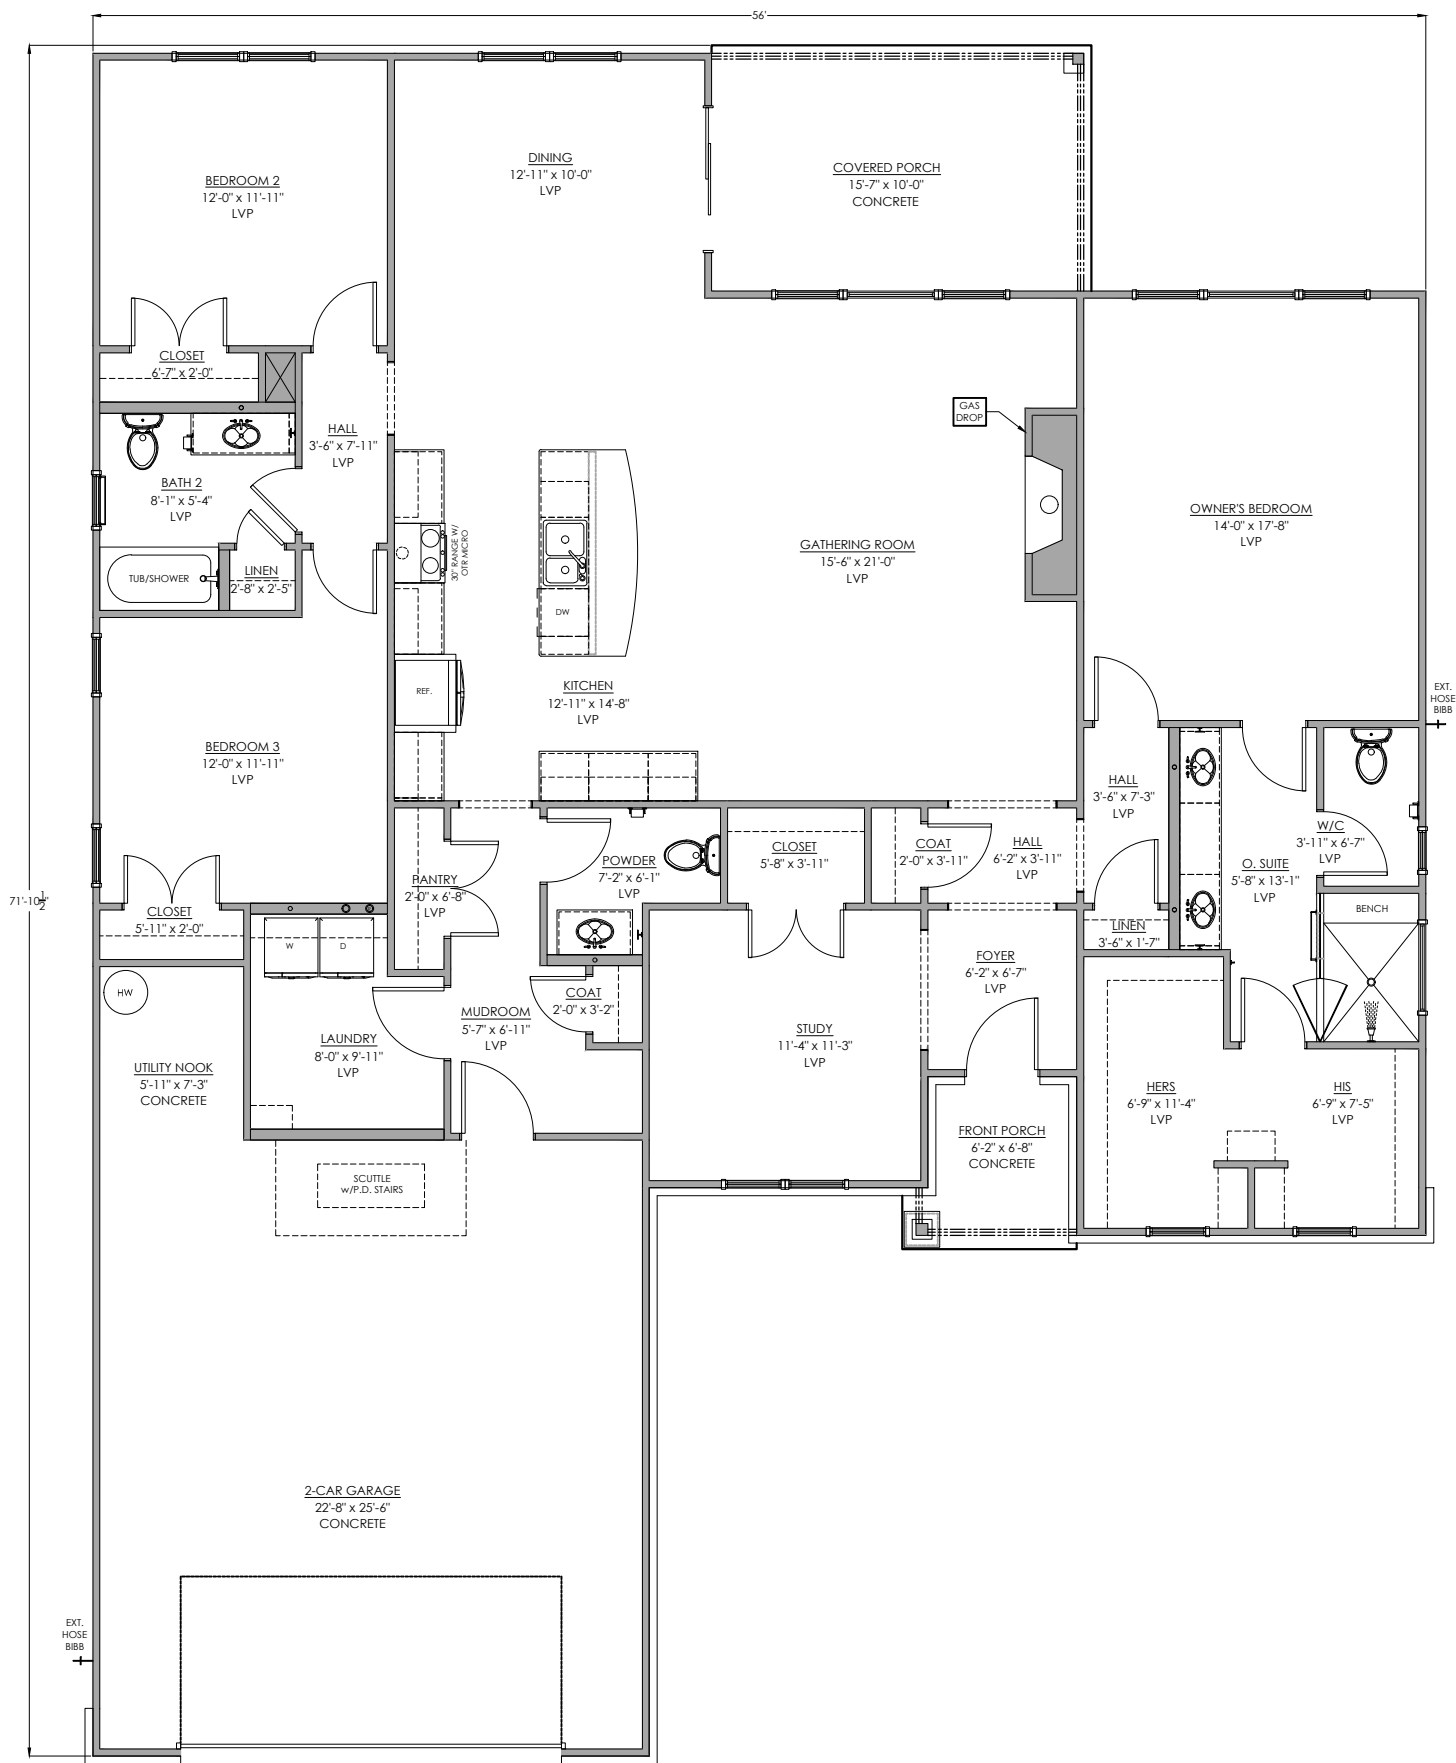

Main Floor Plan
2323 SF



Front Elevation

